

## **Devon County Council (Off-Street Parking Places) Amendment Order**

Devon County Council make this order in exercise of powers under sections 32, 35, part IV of schedule 9 of the Road Traffic Regulation Act 1984, under the Traffic Management Act 2004 and all other enabling powers

1. This order comes into force \_\_\_\_\_ and may be cited as “Devon County Council (Off-Street Parking Places) Amendment Order \_\_\_\_\_”

### **Amendment of plan 1K**

2. Devon County Council (Off-Street Parking Places) Amendment Order 2024 is amended by replacing plan 1K in part 3 of that order with the plan below

dated \_\_\_\_\_

The COMMON SEAL of \_\_\_\_\_ )

**Devon County Council** \_\_\_\_\_ )

was hereunto affixed \_\_\_\_\_ )


in the presence of \_\_\_\_\_ )

duly authorised signatory \_\_\_\_\_

document number \_\_\_\_\_

reference imr/DEV001/1094

website reference 6041

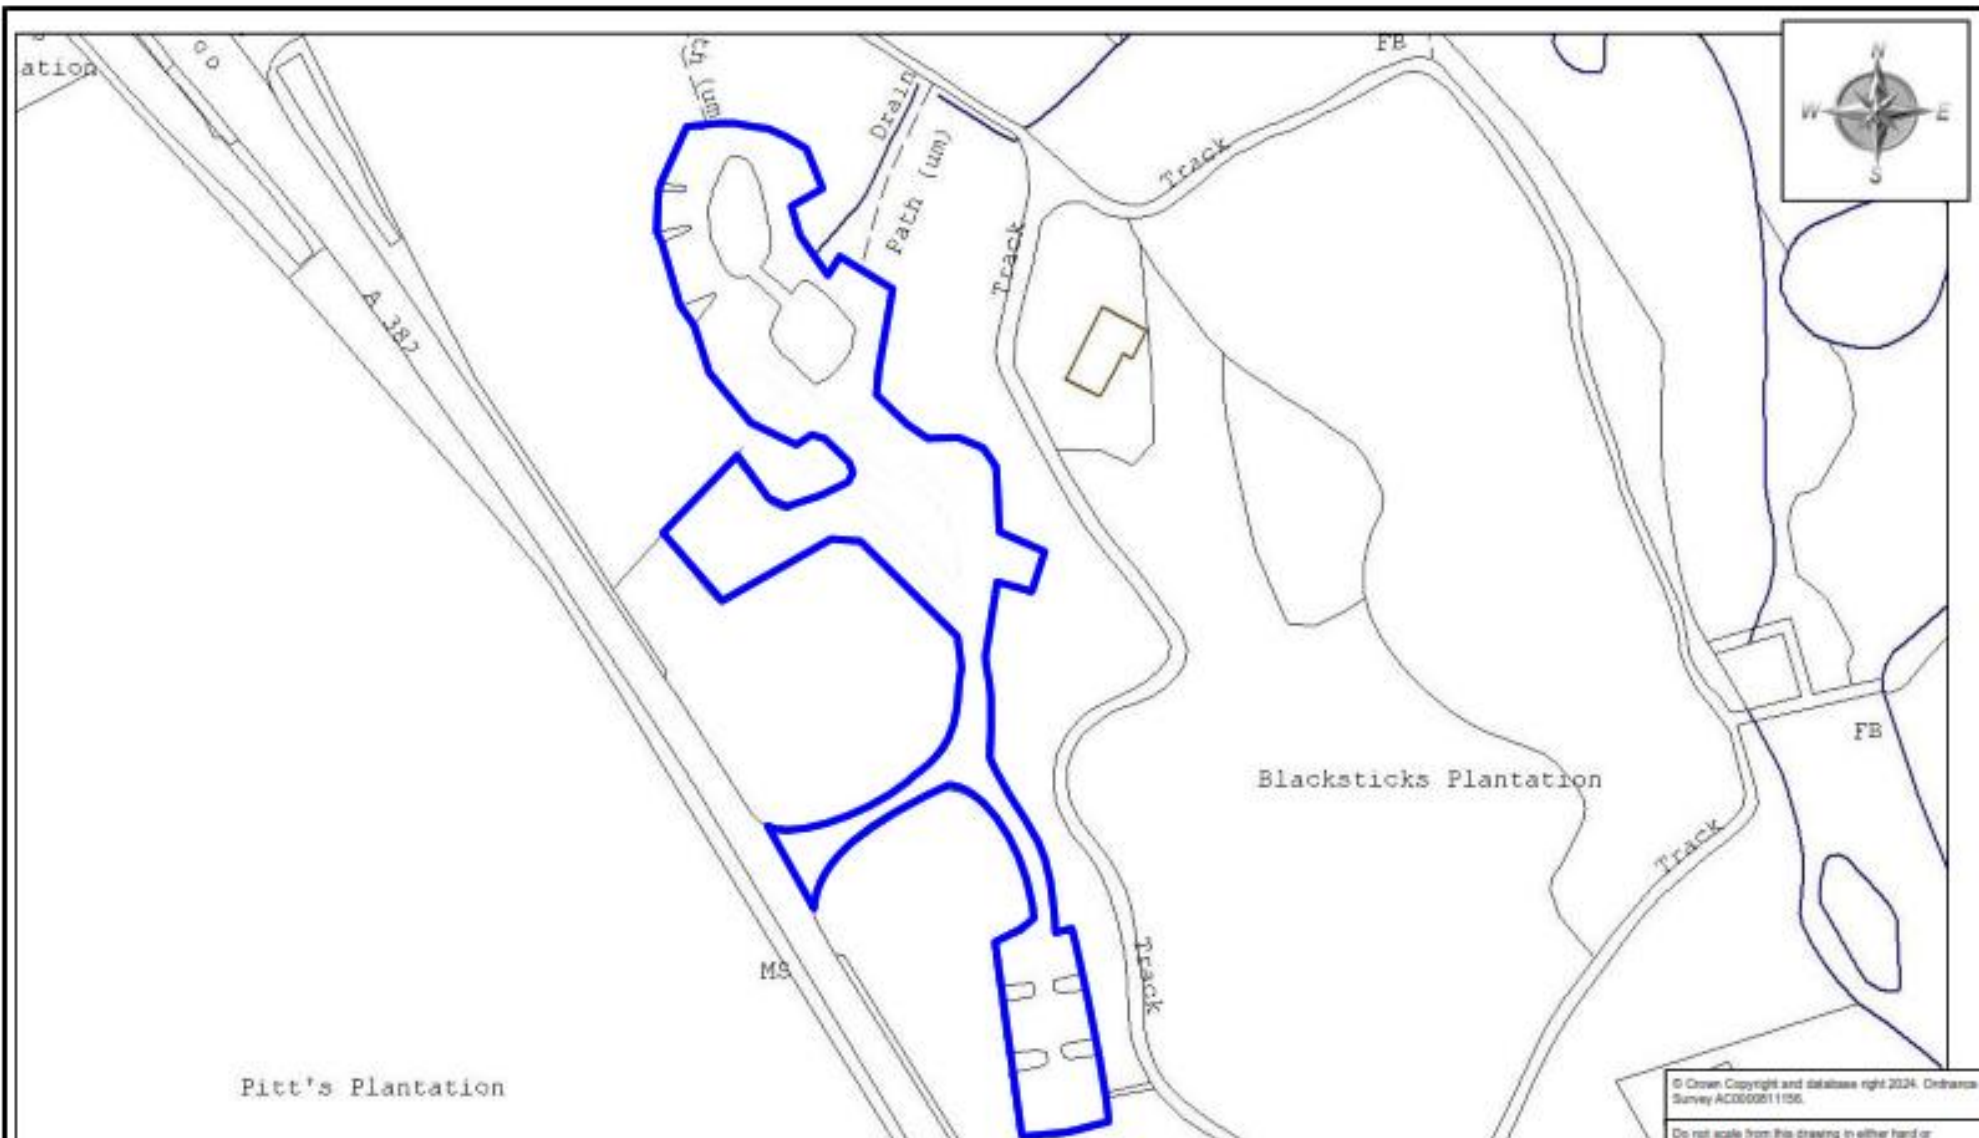

© Crown Copyright and database right 2024. Ordnance Survey AC0600811156.

Do not scale from this drawing in either hand or electronic format. No responsibility is accepted where this drawing is used in circumstances other than that for which it was originally prepared and issued.



Mag South - Director of Climate Change, Environment and Transport  
Traffic Management Team  
Devon County Council  
PO Box 958  
Exeter  
EX1 9DQ  
Telephone 0345 155 1004

SCHEME

OFF STREET PARKING PLACES

DRAWING

STOVER COUNTRY PARK CAR PARK

drawn by scale

PG NTS

date O.S.Ref  
24-Oct-2024 283230,74946

drawing number  
**PLAN 1K**